



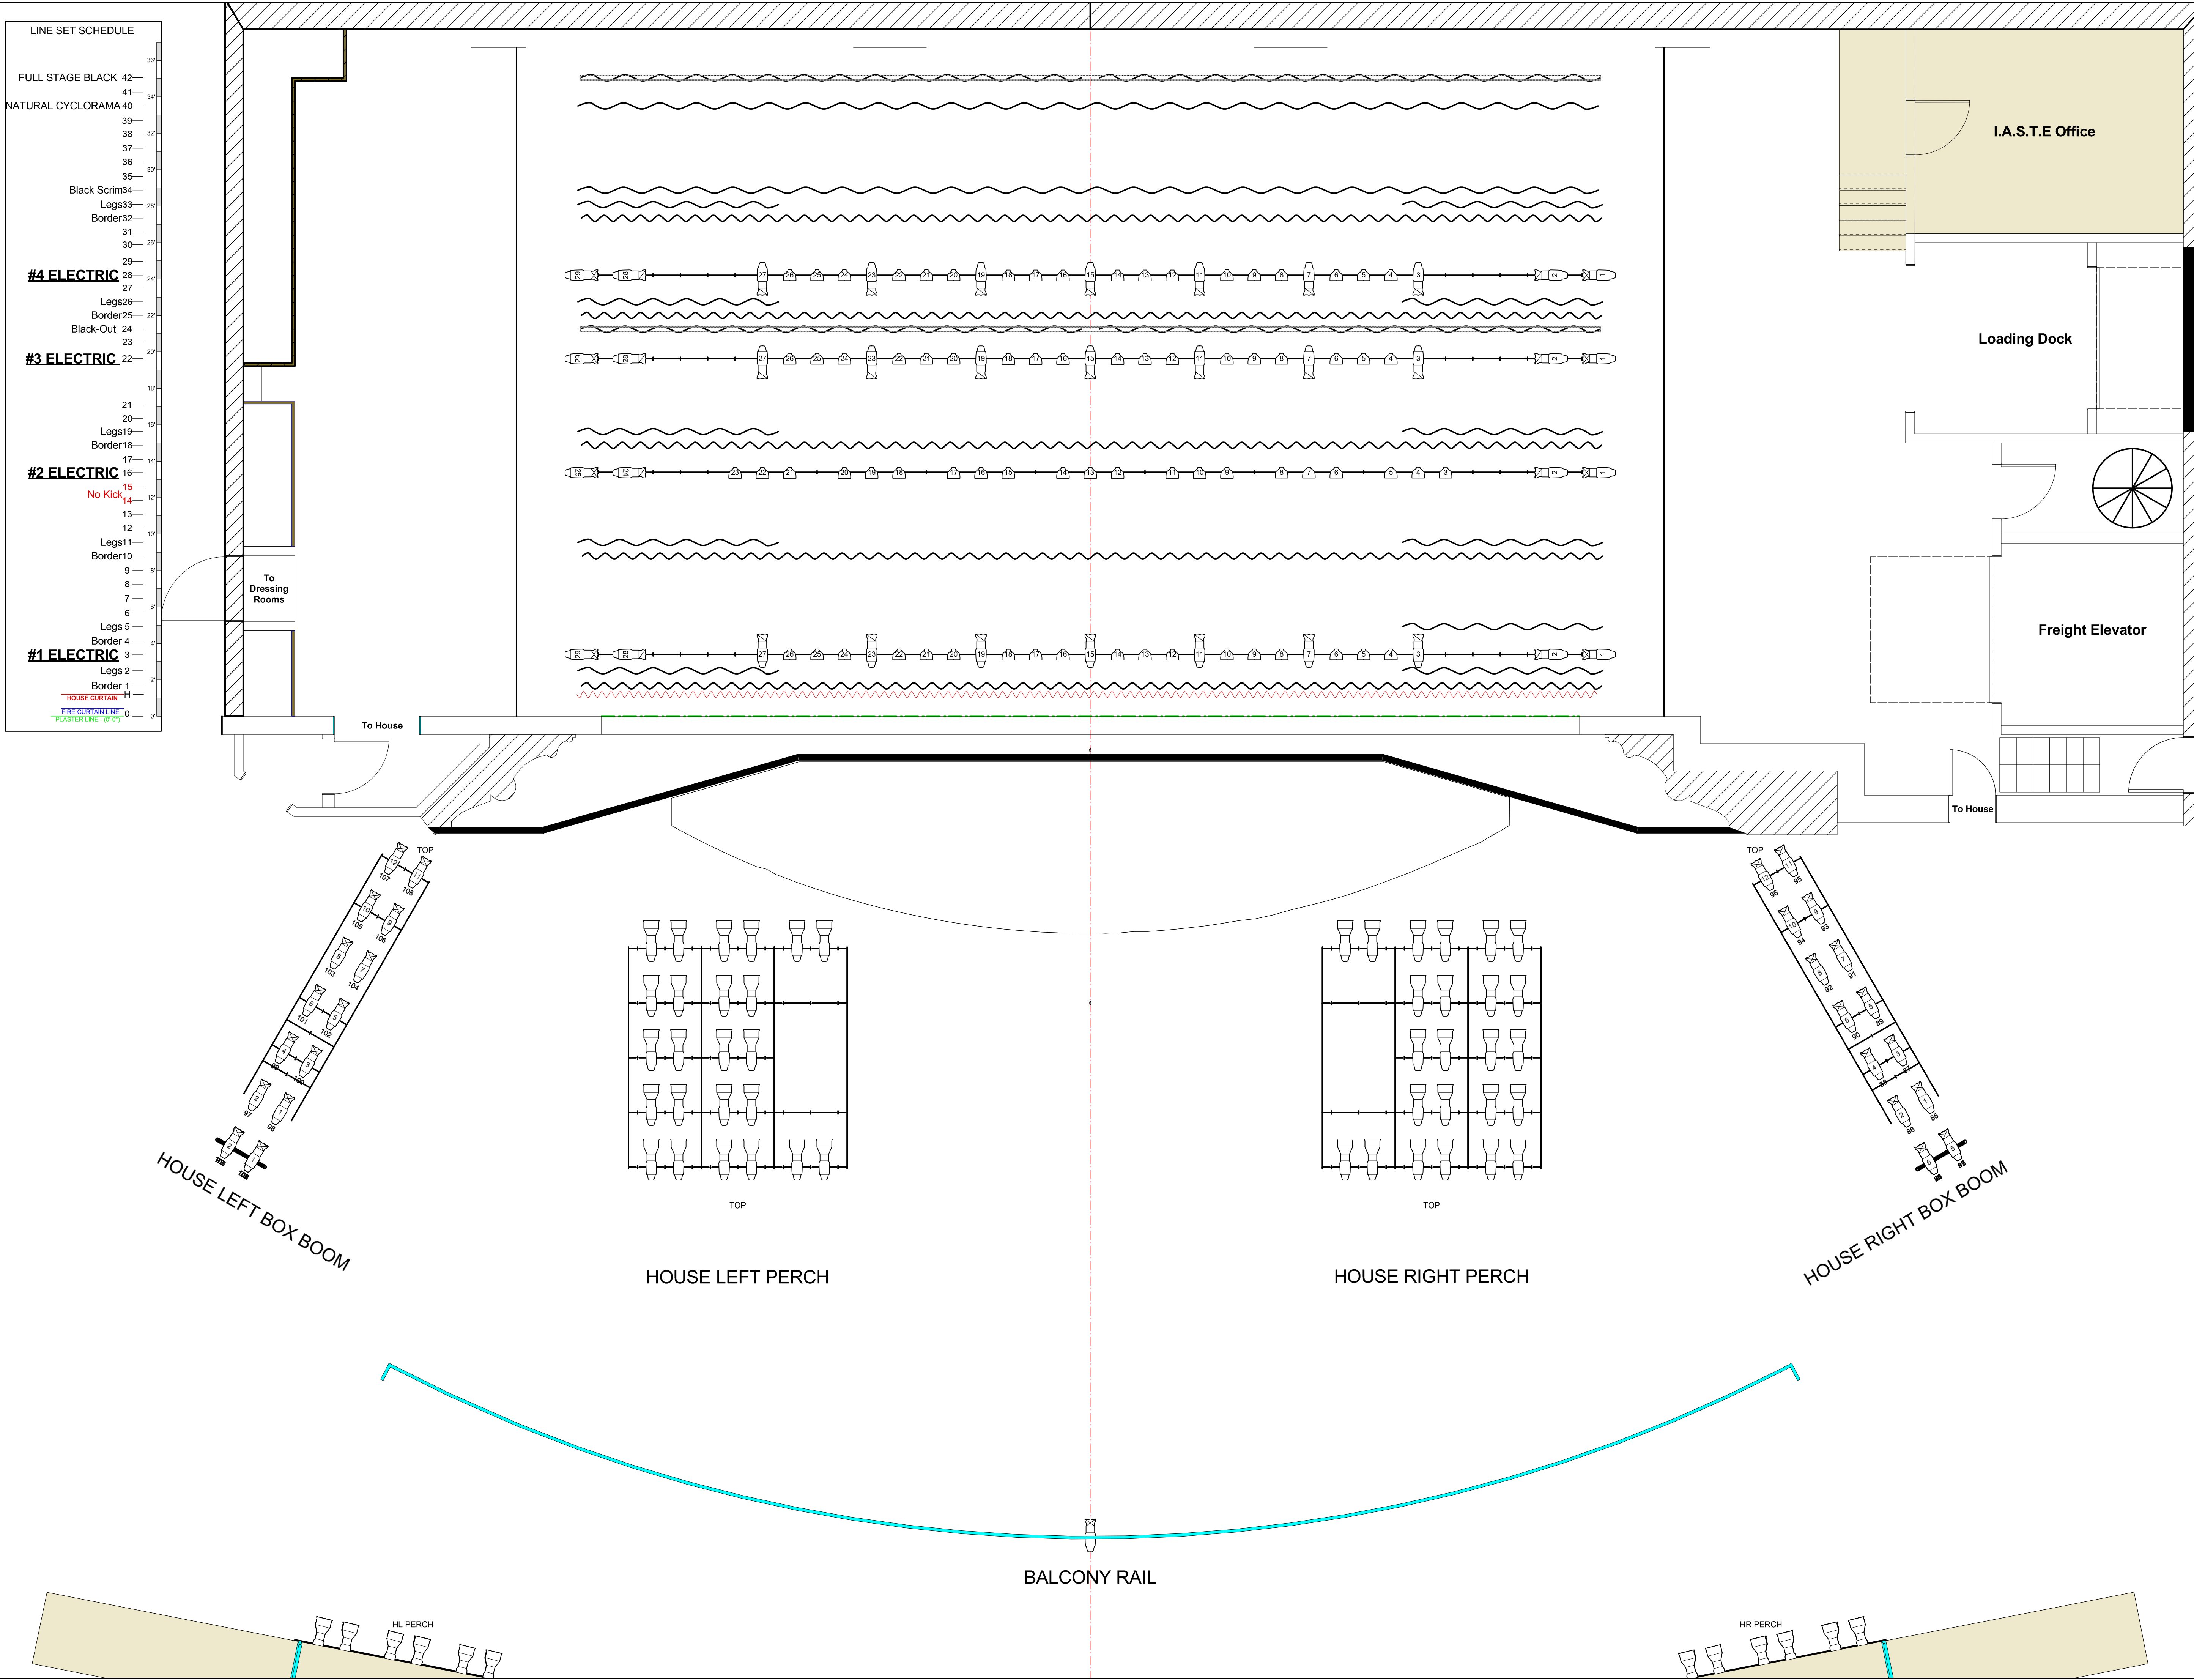

Symbol Key			
Light			
	ETC Source 4 10deg	48	
	ETC Source 4 19deg	33	
	ETC Source 4 26deg	29	
	ETC Source 4 CE PAR MCM (MFL)	75	
Typical			
Color Summary			
Color Size Count			
Notes:			
- SL and SR Lighting Ladders are (31'-6") from CL			
- Trim height to bottom of Lighting Ladders is (20'-0")			
Revisions			
NO.	Date	Note	
A	7/28/2026	Update Line Set Schedule	

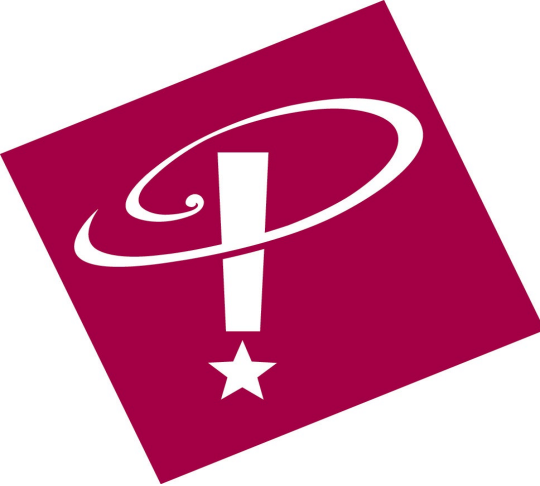

Playhouse Square

1501 Euclid Ave, Suite 200
Cleveland Ohio, 44115

Connor Palace

Light Plot

Verison: V1

SCALE: 1/4" = 1'-0"

DATE: 11/18/2025

DRAWN BY: LPR

SHEET SIZE: ARCH - D

001